



Revisions		Drawn <i>P.S.</i>	Checked	FOURTH GENERATION SYSTEMS Pty Ltd 34 Kings Park Road West Perth 6005
15/2/85	<i>AP</i>			
LS256-1 SCHEMATICS				
Sheet 3 of 3				

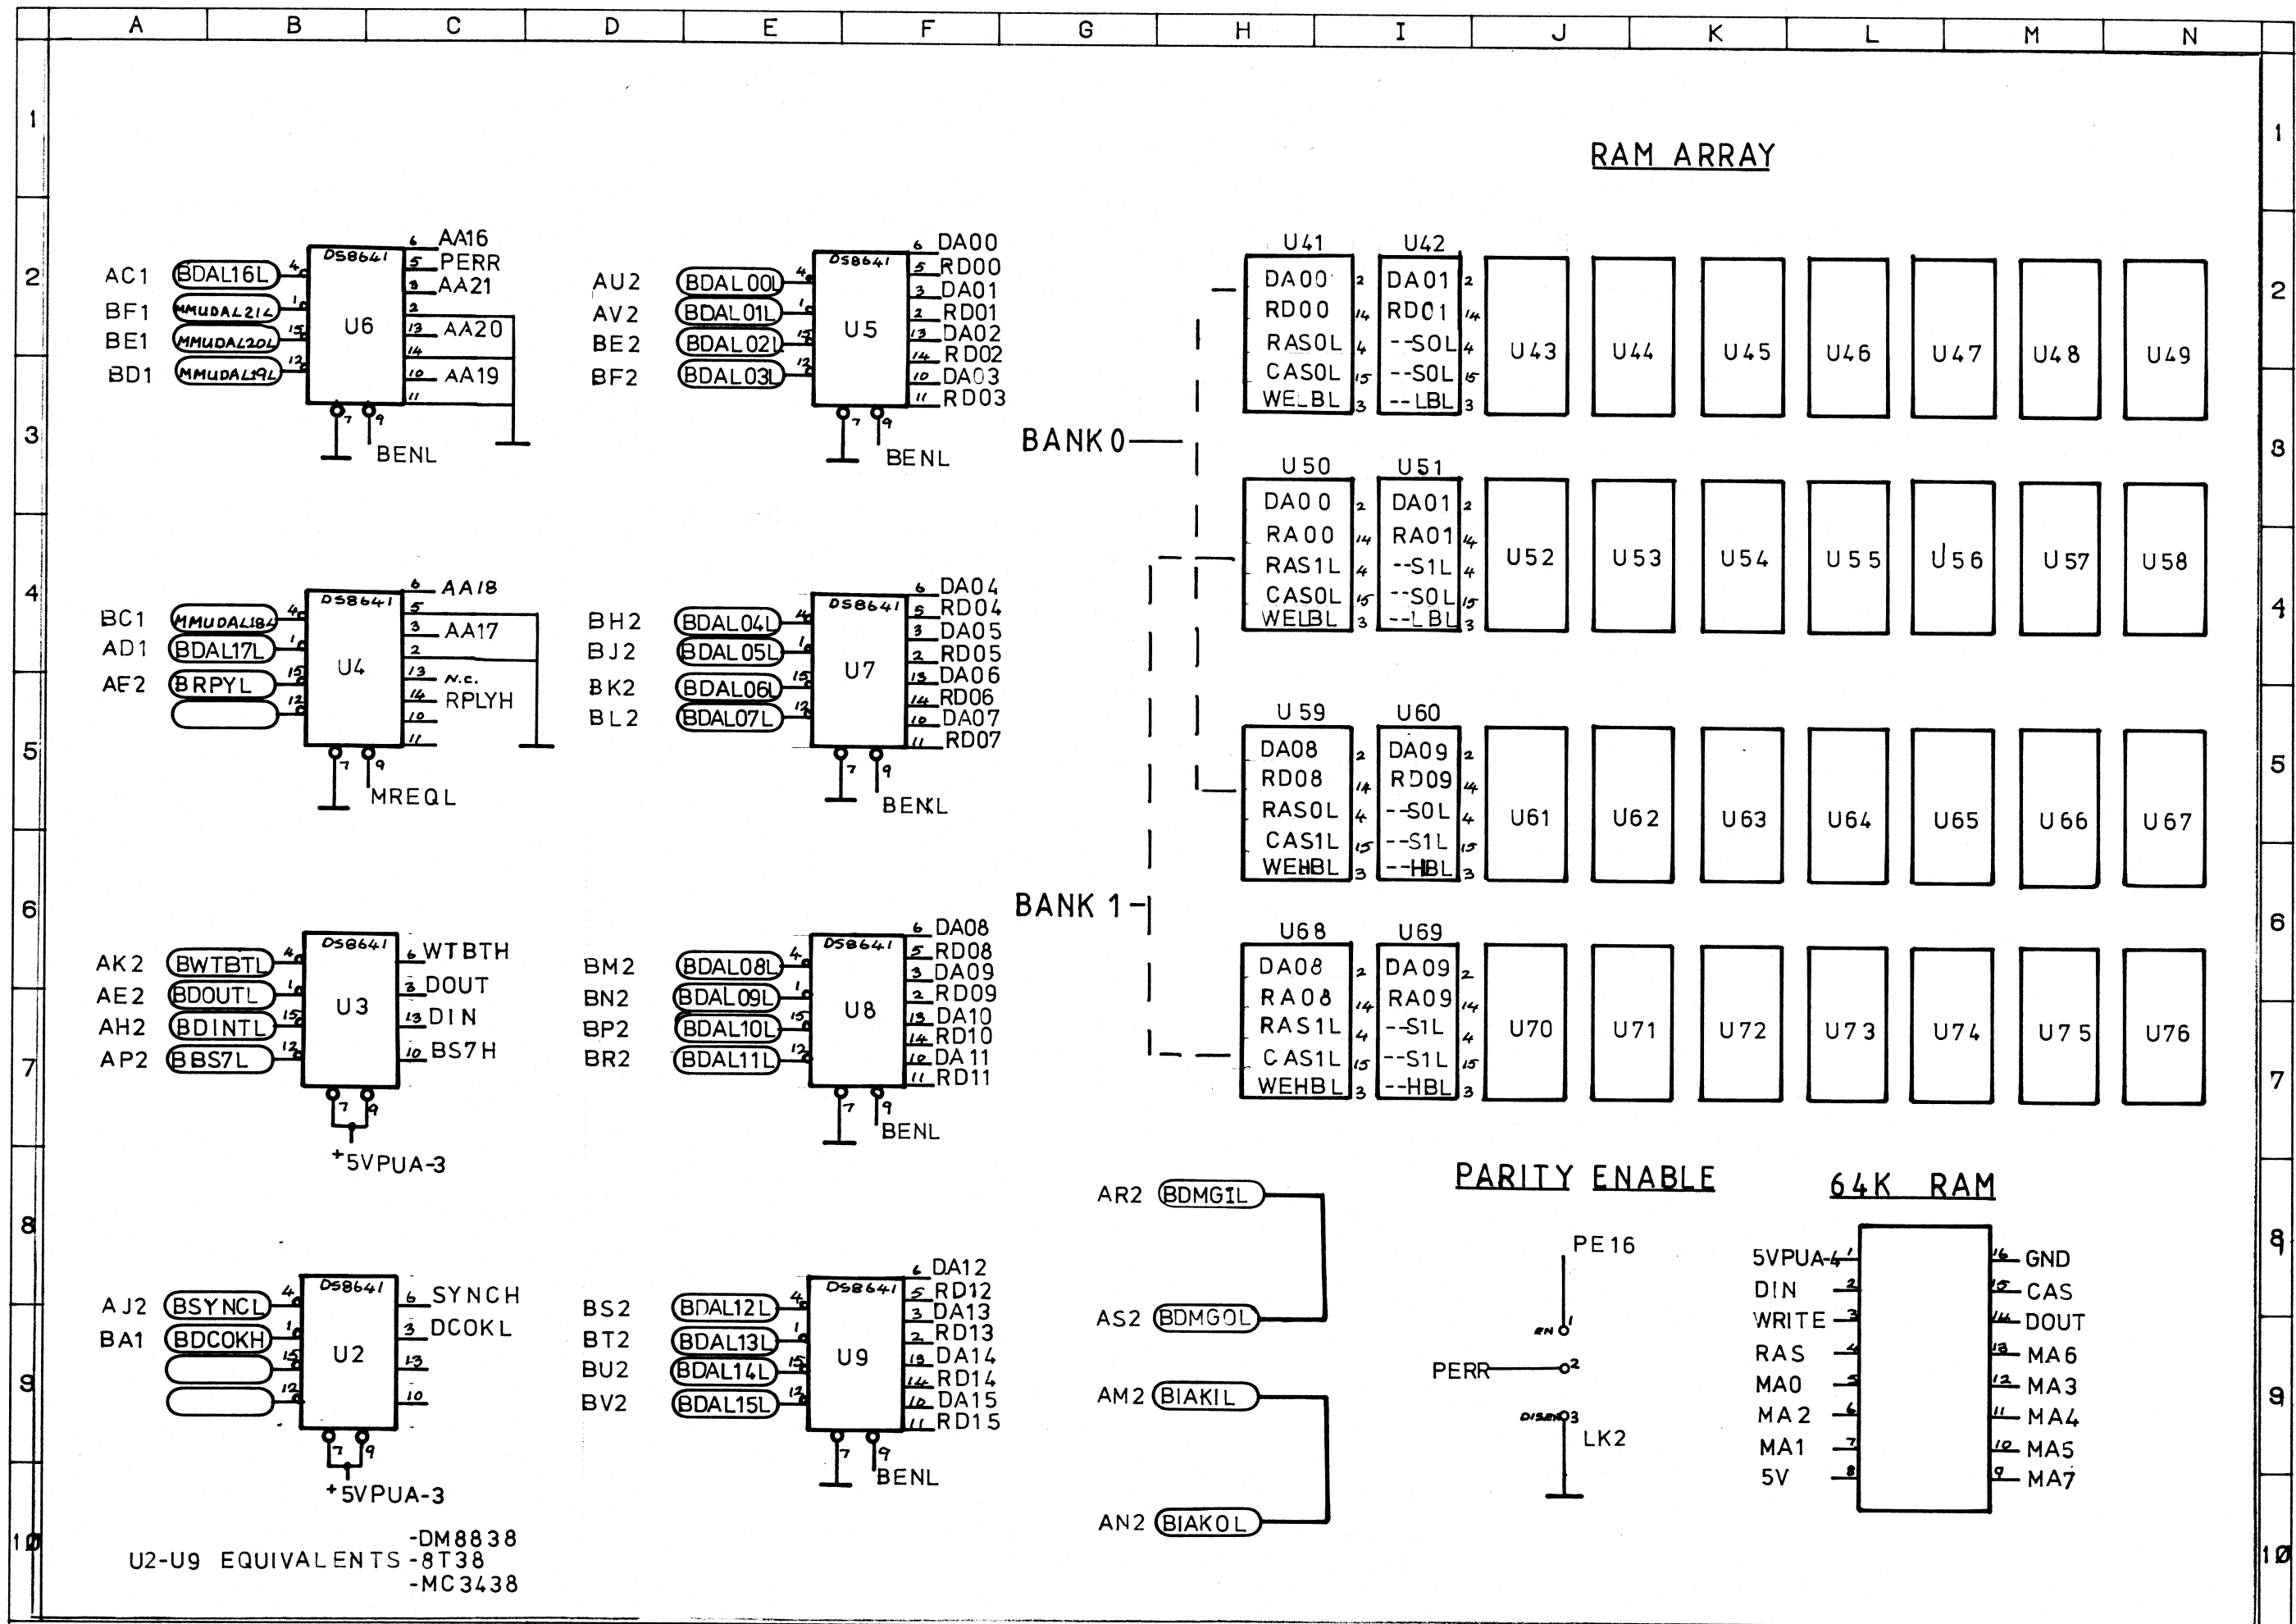

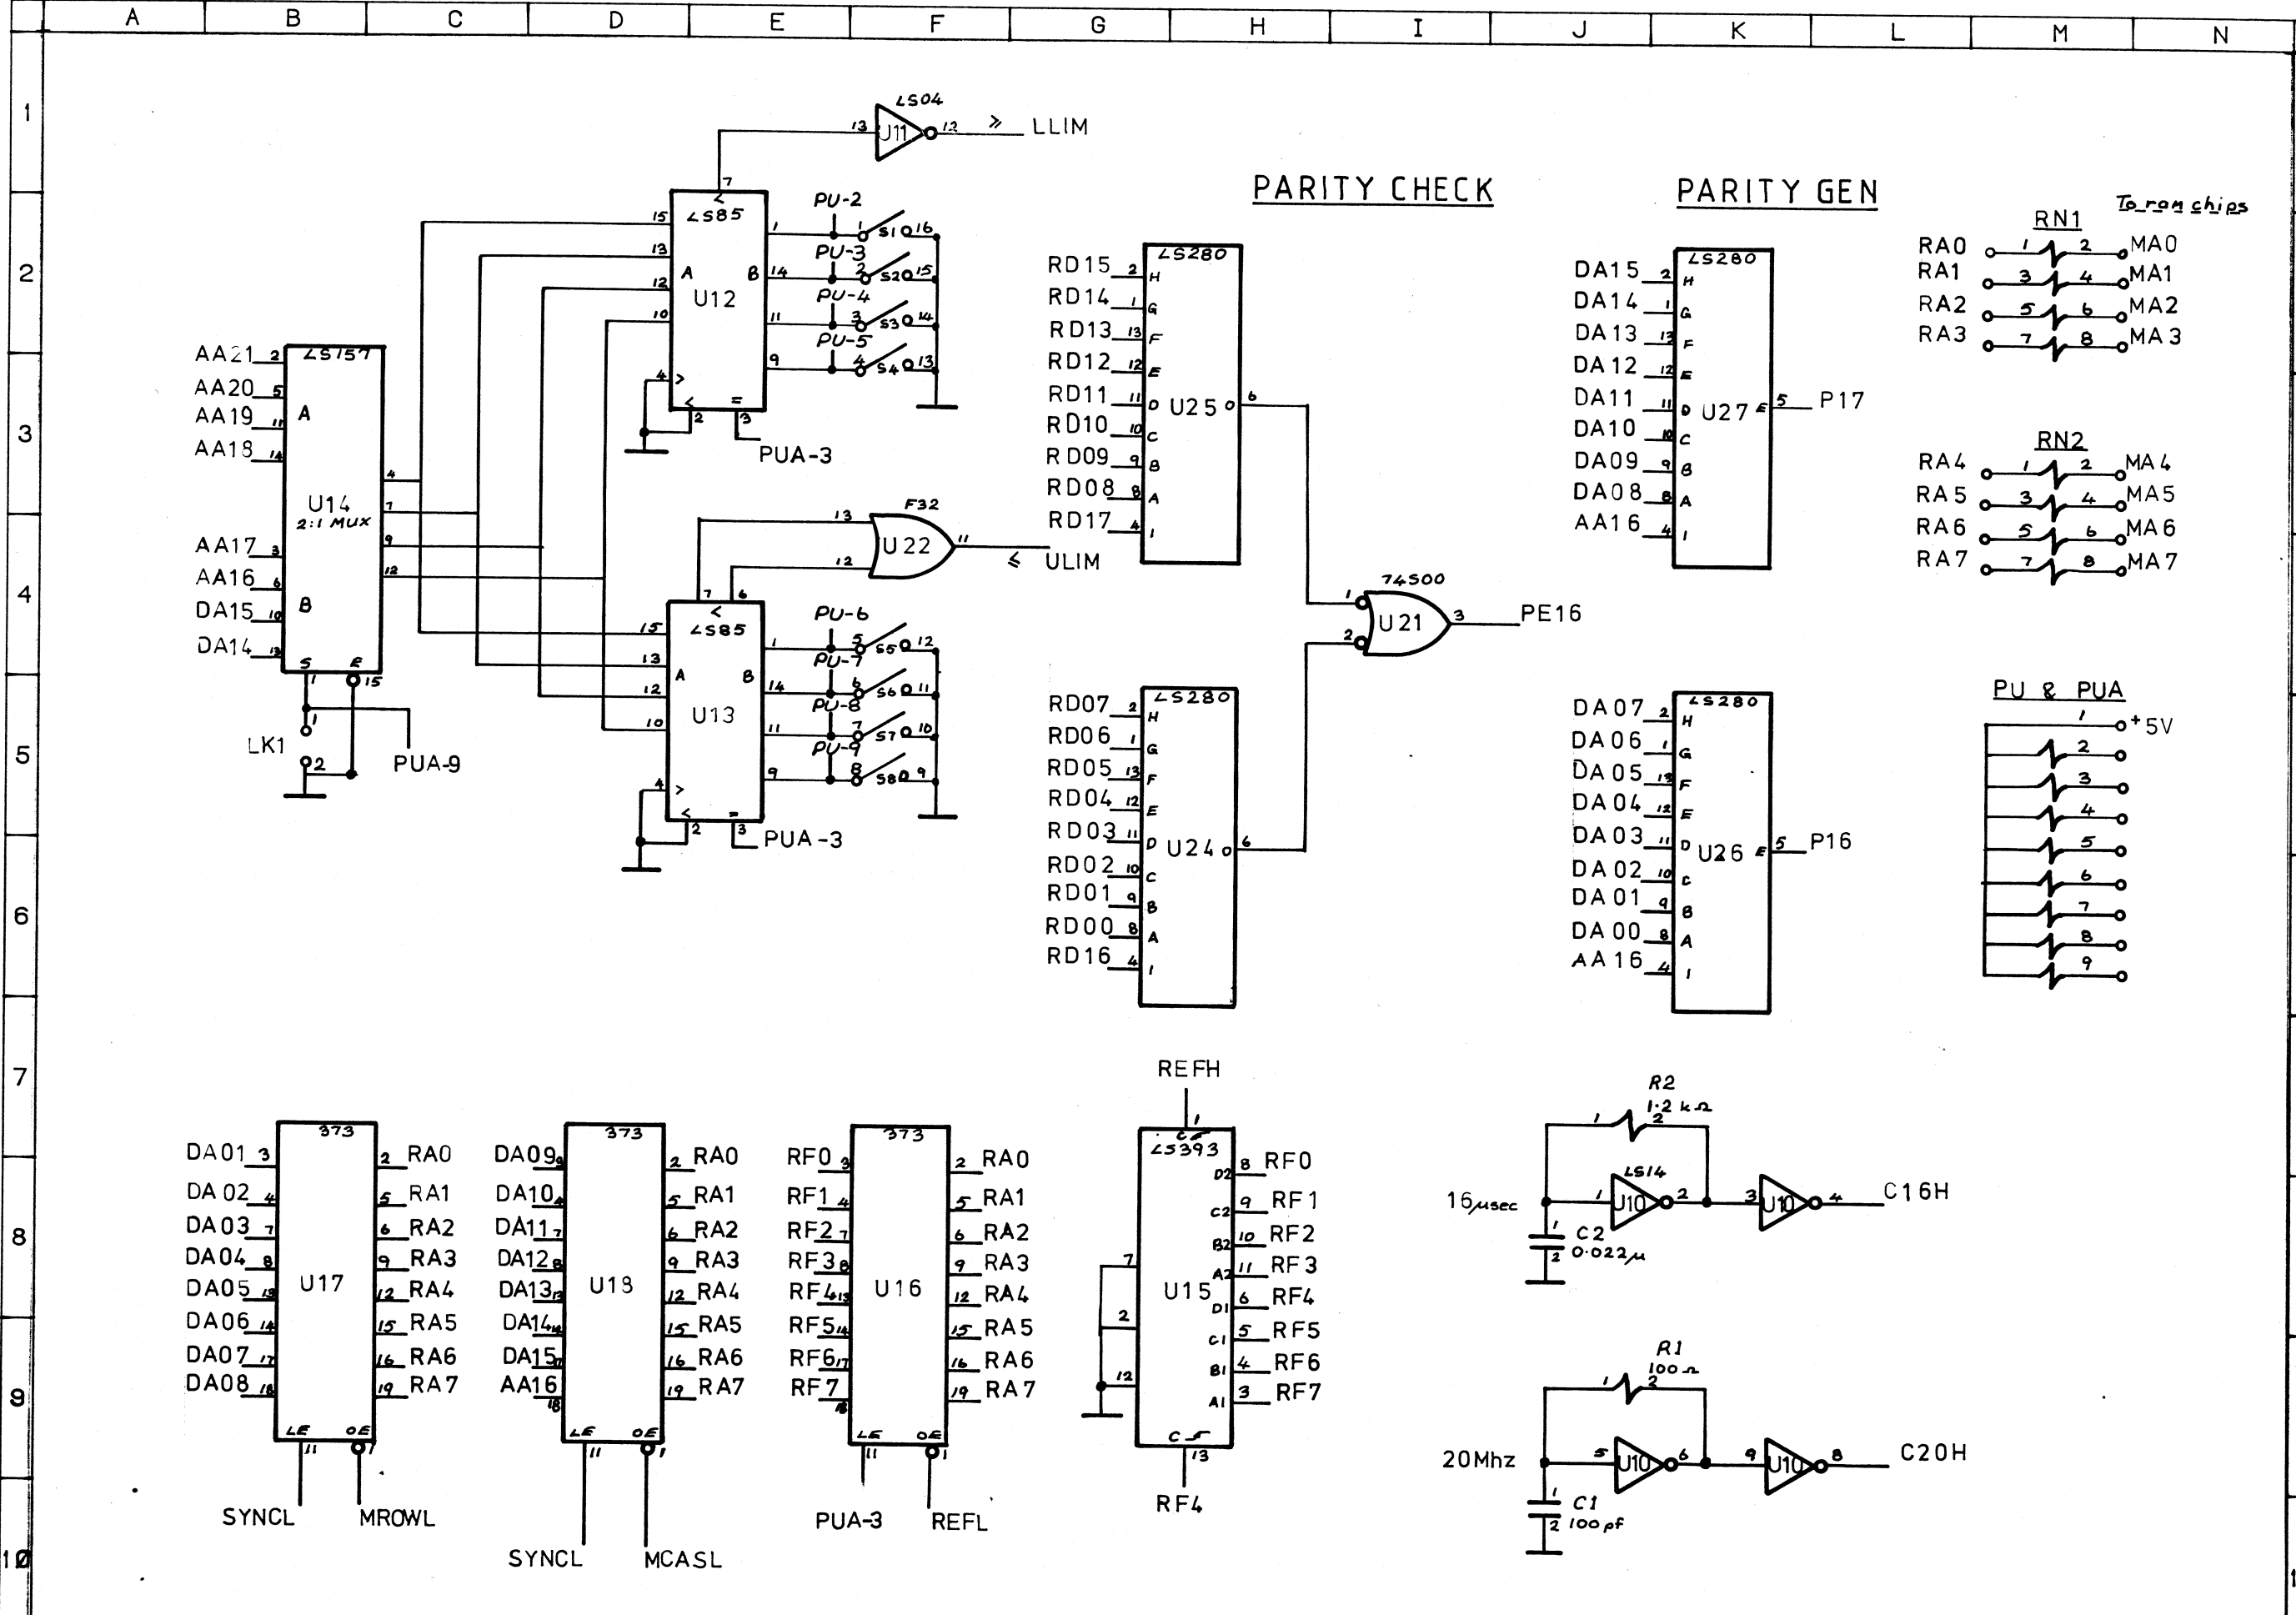

Revisions		Drawn	Checked	FOURTH GENERATION SYSTEMS Pty Ltd 34 Kings Park Road West Perth 6005
15/2/85 AP		P.S		LS256-1 SCHEMATICS
				Sheet 2 of 3